


SOUTHEAST INNOVATION CENTER

PROPOSED THIRD FLOOR RENOVATION

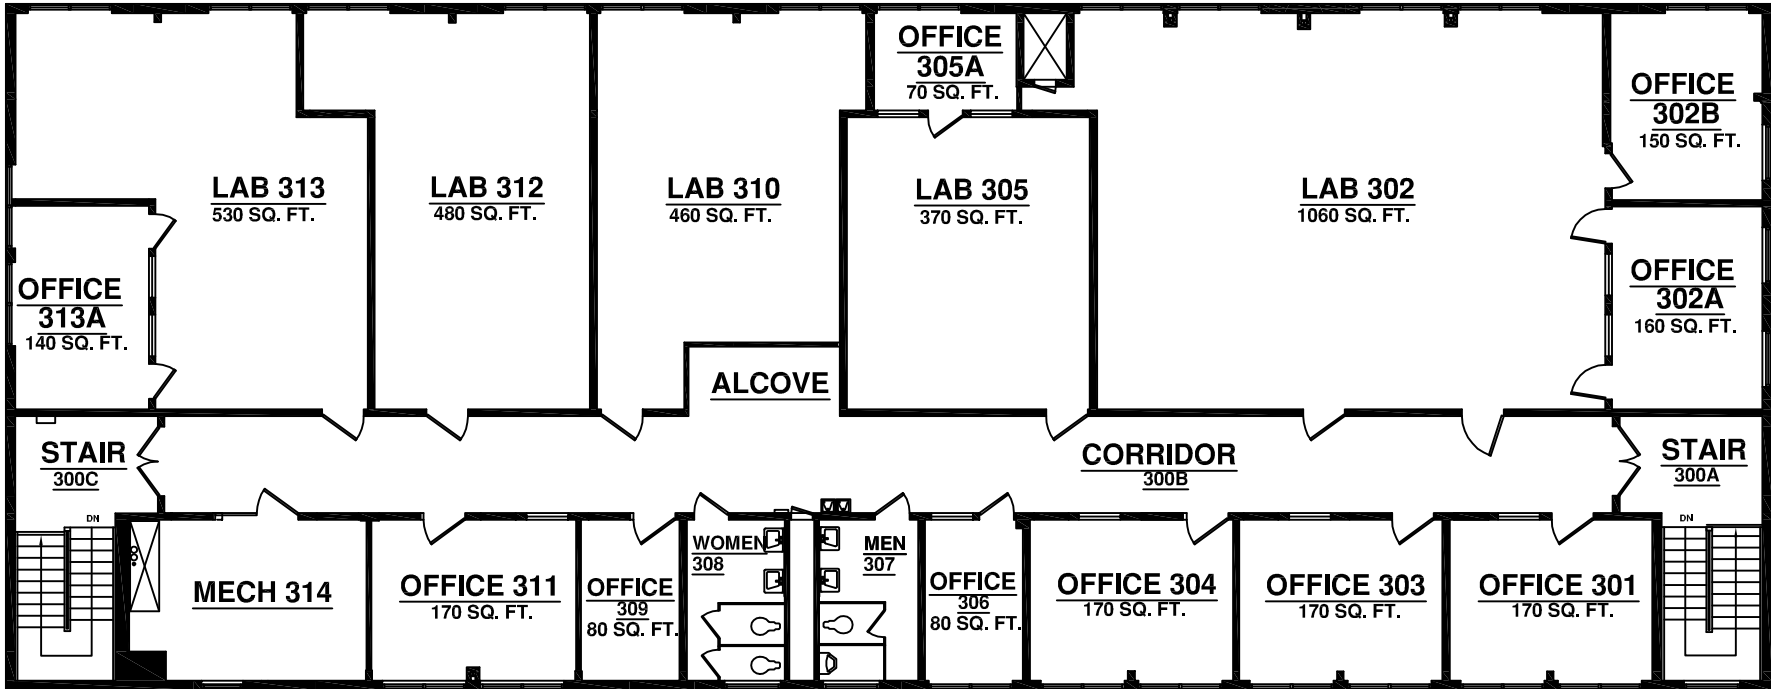

THIRD FLOOR PLAN - NEW

SCALE: 1/16" = 1' - 0"